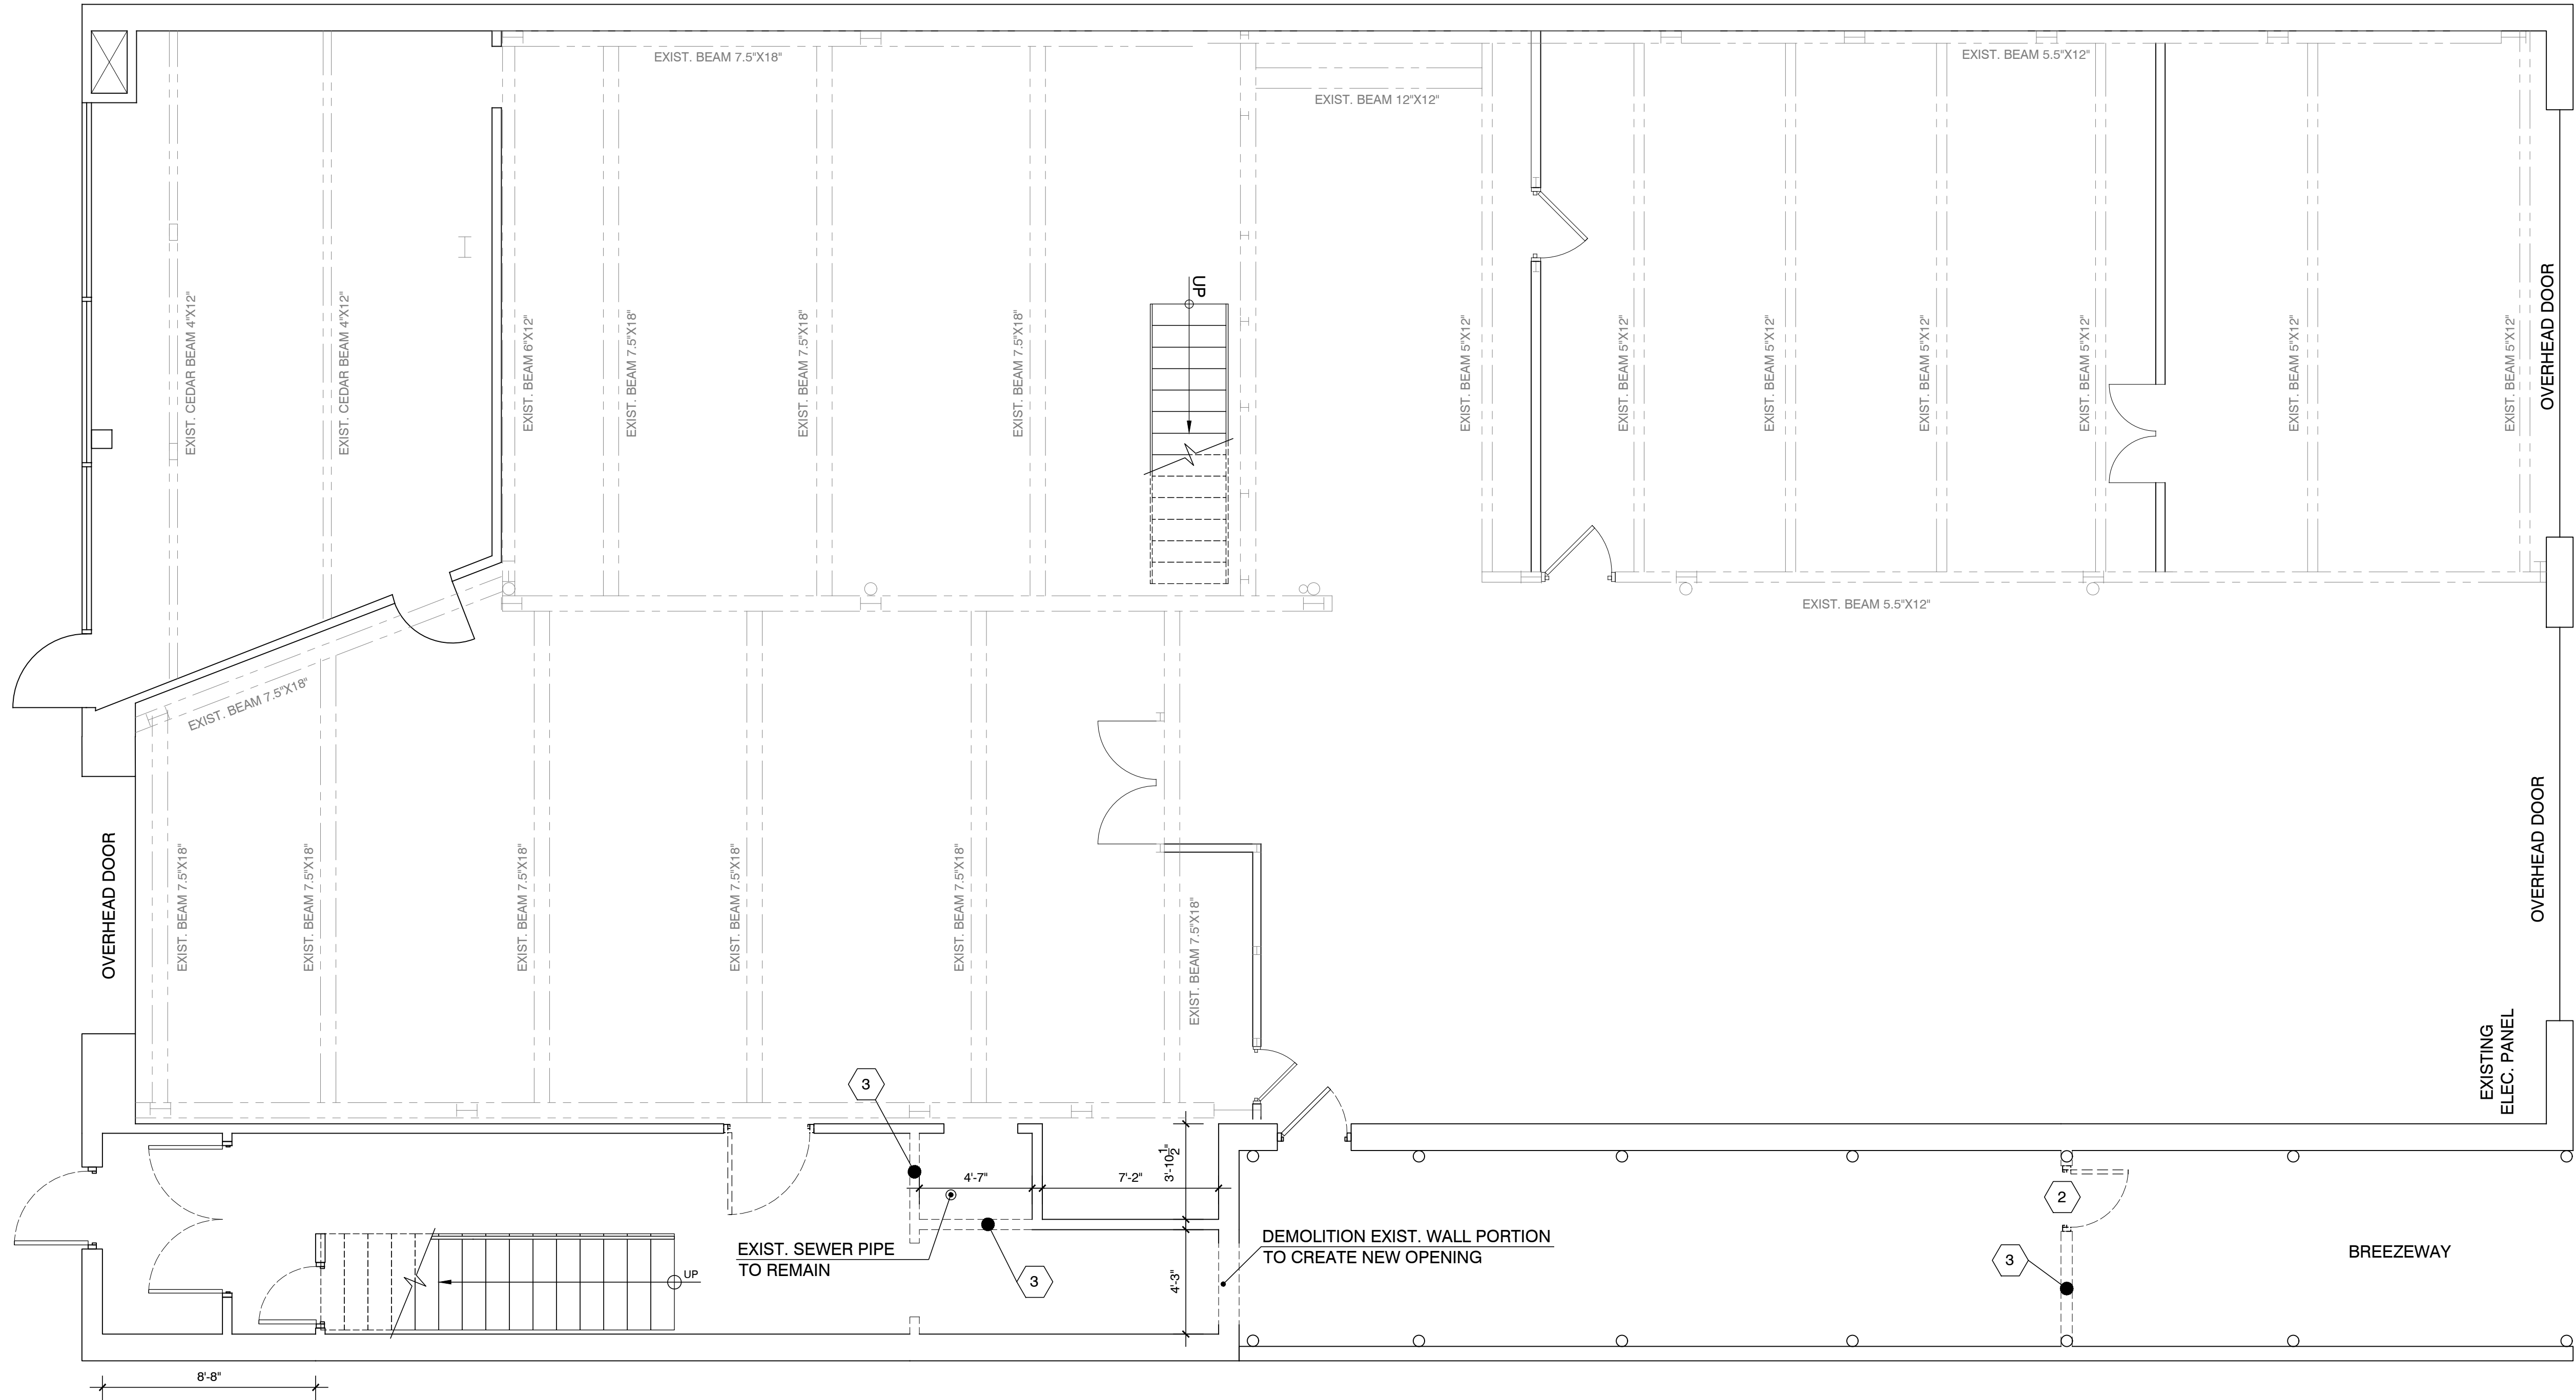
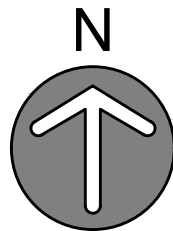


EXISTING/DEMO 1ST FLOOR PLAN
1/4" = 1'-0"

DEMOLITION KEY

- 1 EXISTING WINDOWS TO BE REMOVED
- 2 EXISTING DOOR TO BE REMOVED
- 3 EXISTING NON-LOAD BEARING PARTITIONS TO BE REMOVED

DEMOLITION LEGEND


- EXISTING PARTITIONS / MILLWORK TO BE REMOVED
- EXISTING WALLS / PARTITIONS / STRUCTURE TO REMAIN

NO.	DATE	REVISIONS:

PROJECT NAME
125 S WACO ST,
HILLSBORO, TX 76645




PROJECT ADDRESS

DRAWING TITLE
EXISTING/DEMO 1ST
FLOOR PLAN

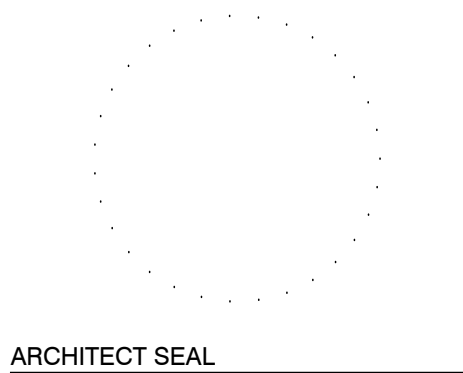

PROJECT No.: 23-009
DATE: 06/03/2023
DRAWN BY:
CHECKED BY:
DWG No.:

A-100.00

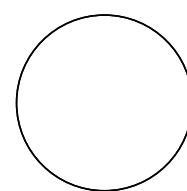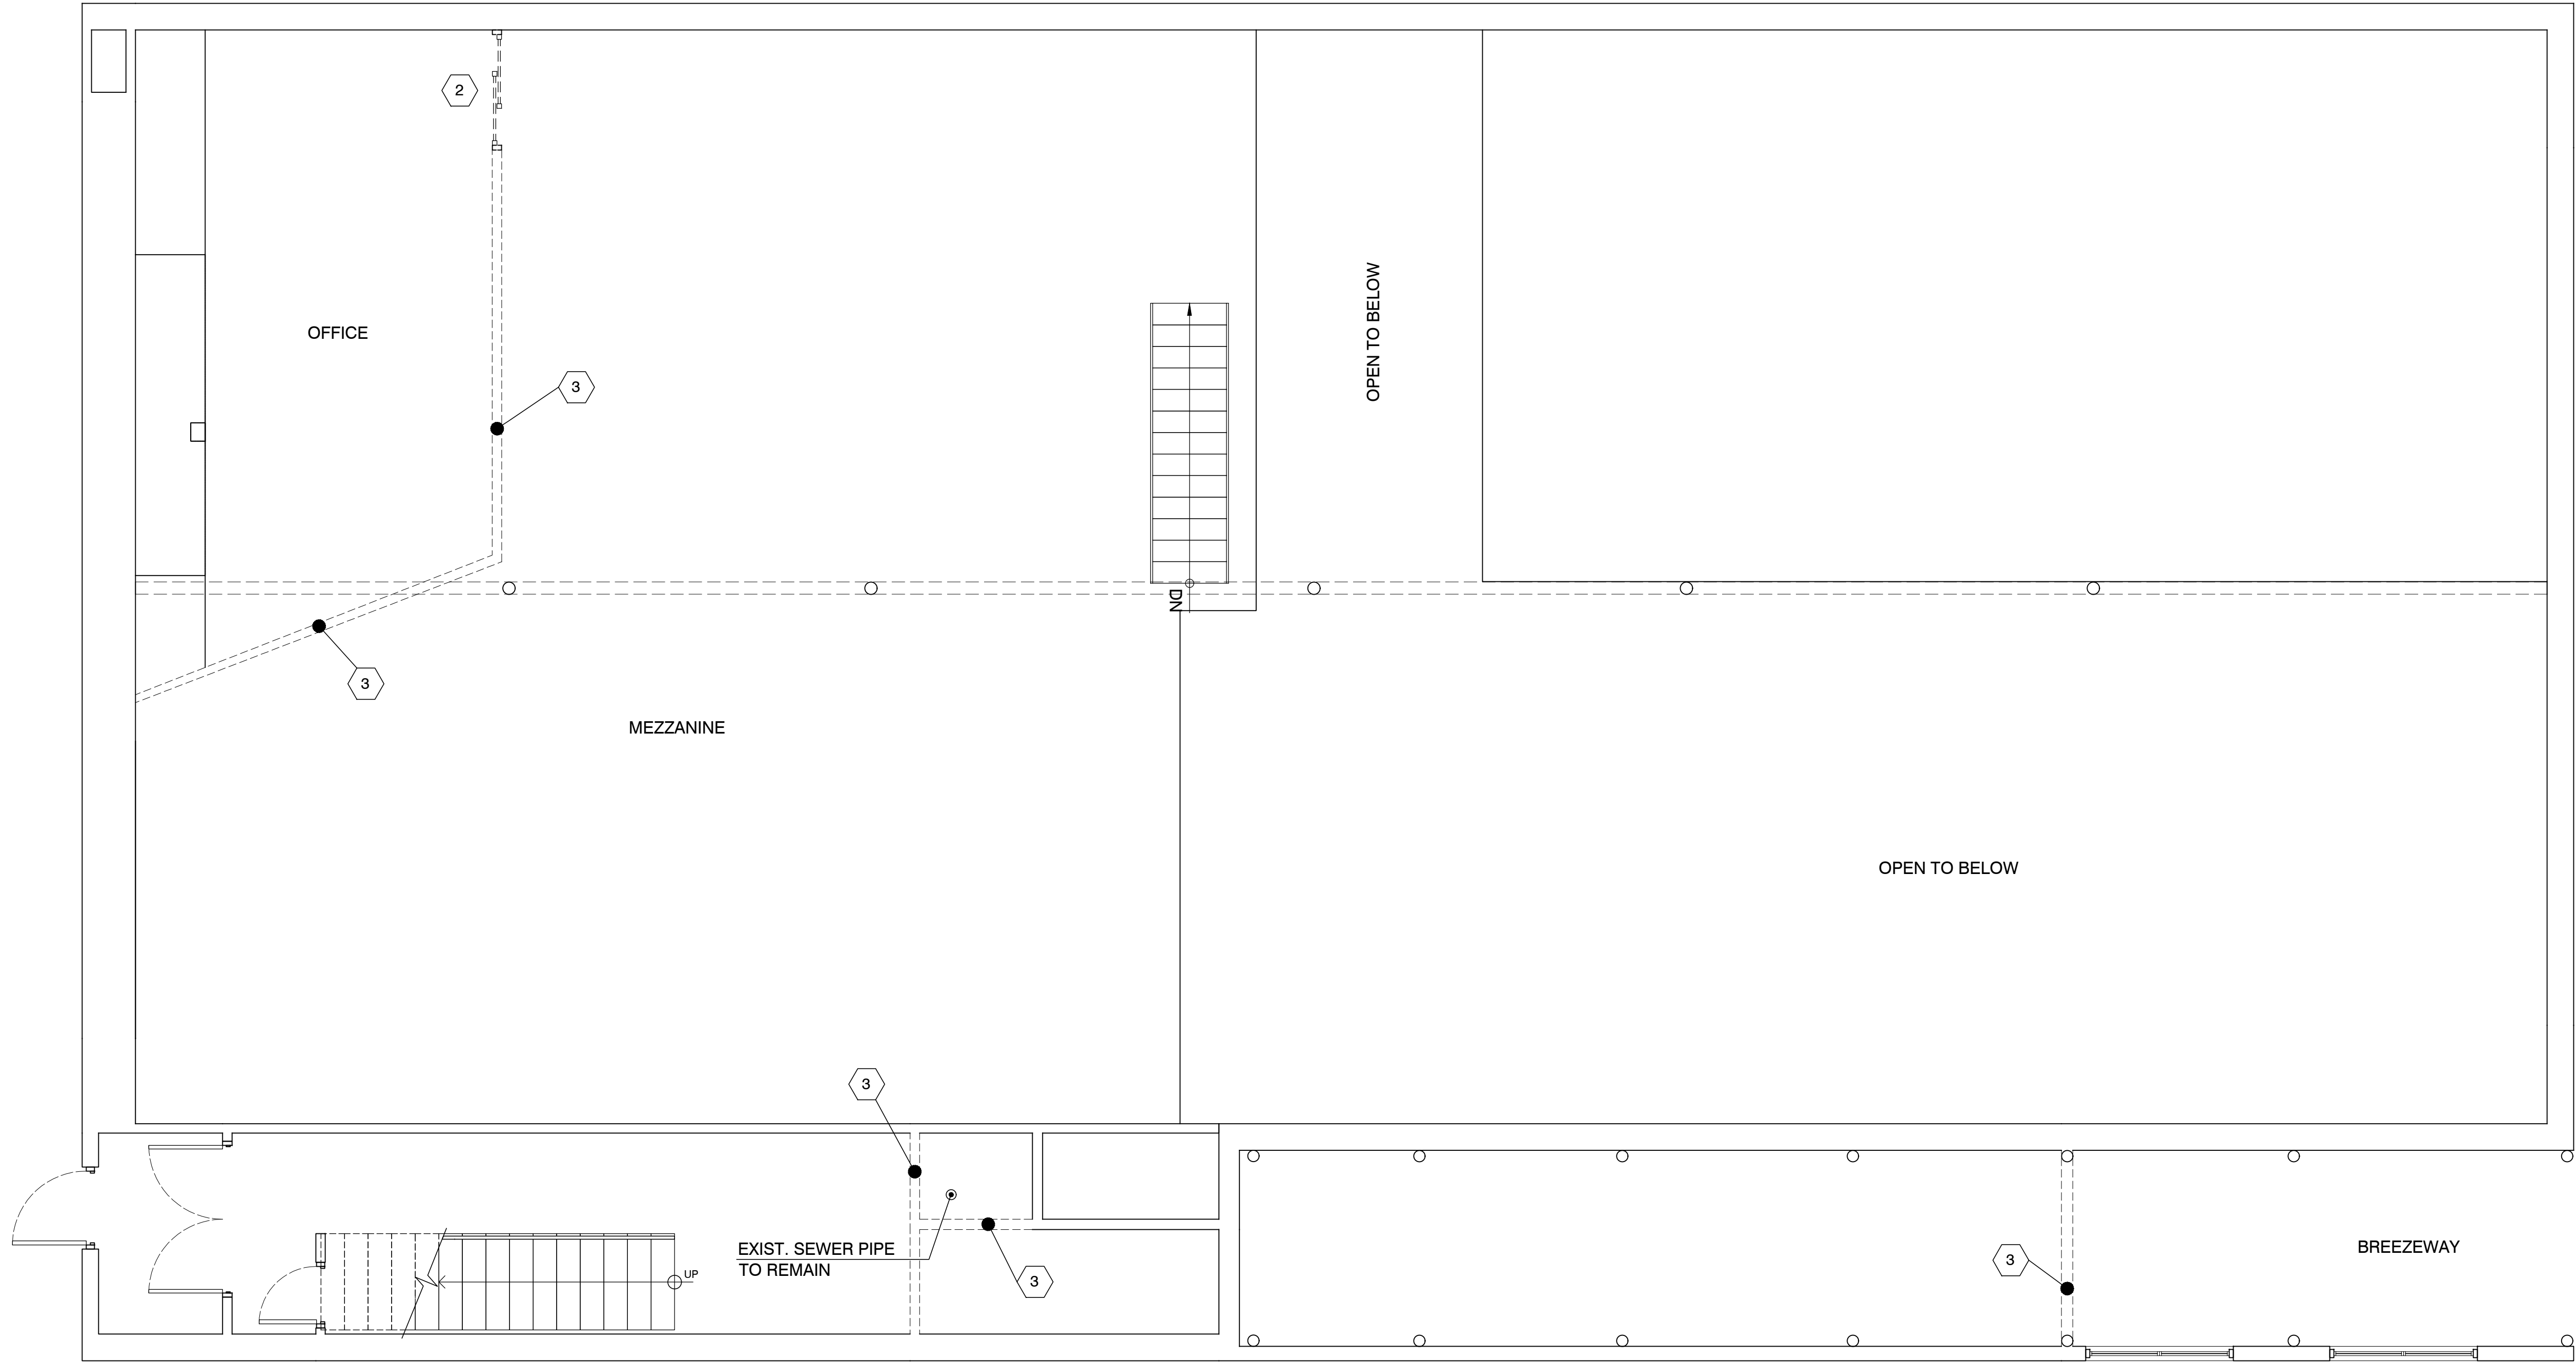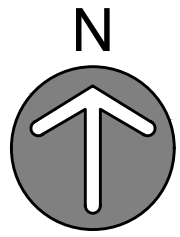

EXISTING/DEMO MEZZANINE FLOOR PLAN

1/4" = 1'-0"

DEMOLITION KEY

- 1 EXISTING WINDOWS TO BE REMOVED
- 2 EXISTING DOOR TO BE REMOVED
- 3 EXISTING NON-LOAD BEARING PARTITIONS TO BE REMOVED

DEMOLITION LEGEND

- EXISTING PARTITIONS / MILLWORK TO BE REMOVED
- EXISTING WALLS / PARTITIONS / STRUCTURE TO REMAIN


ENGINEERING
DESIGN BY THE
BARNEY BALLARD
CORPORATION
FIRM NUMBER F-48

NO.	DATE	REVISIONS:

PROJECT NAME
125 S WACO ST,
HILLSBORO, TX 76645




PROJECT ADDRESS

DRAWING TITLE
EXISTING/DEMO
MEZZANINE FLOOR PLAN

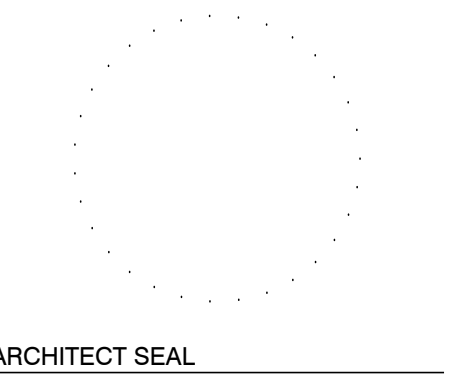

PROJECT No.: 23-009
DATE: 06/03/2023
DRAWN BY:
CHECKED BY:
DWG No.:

A-101.00

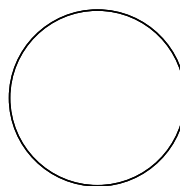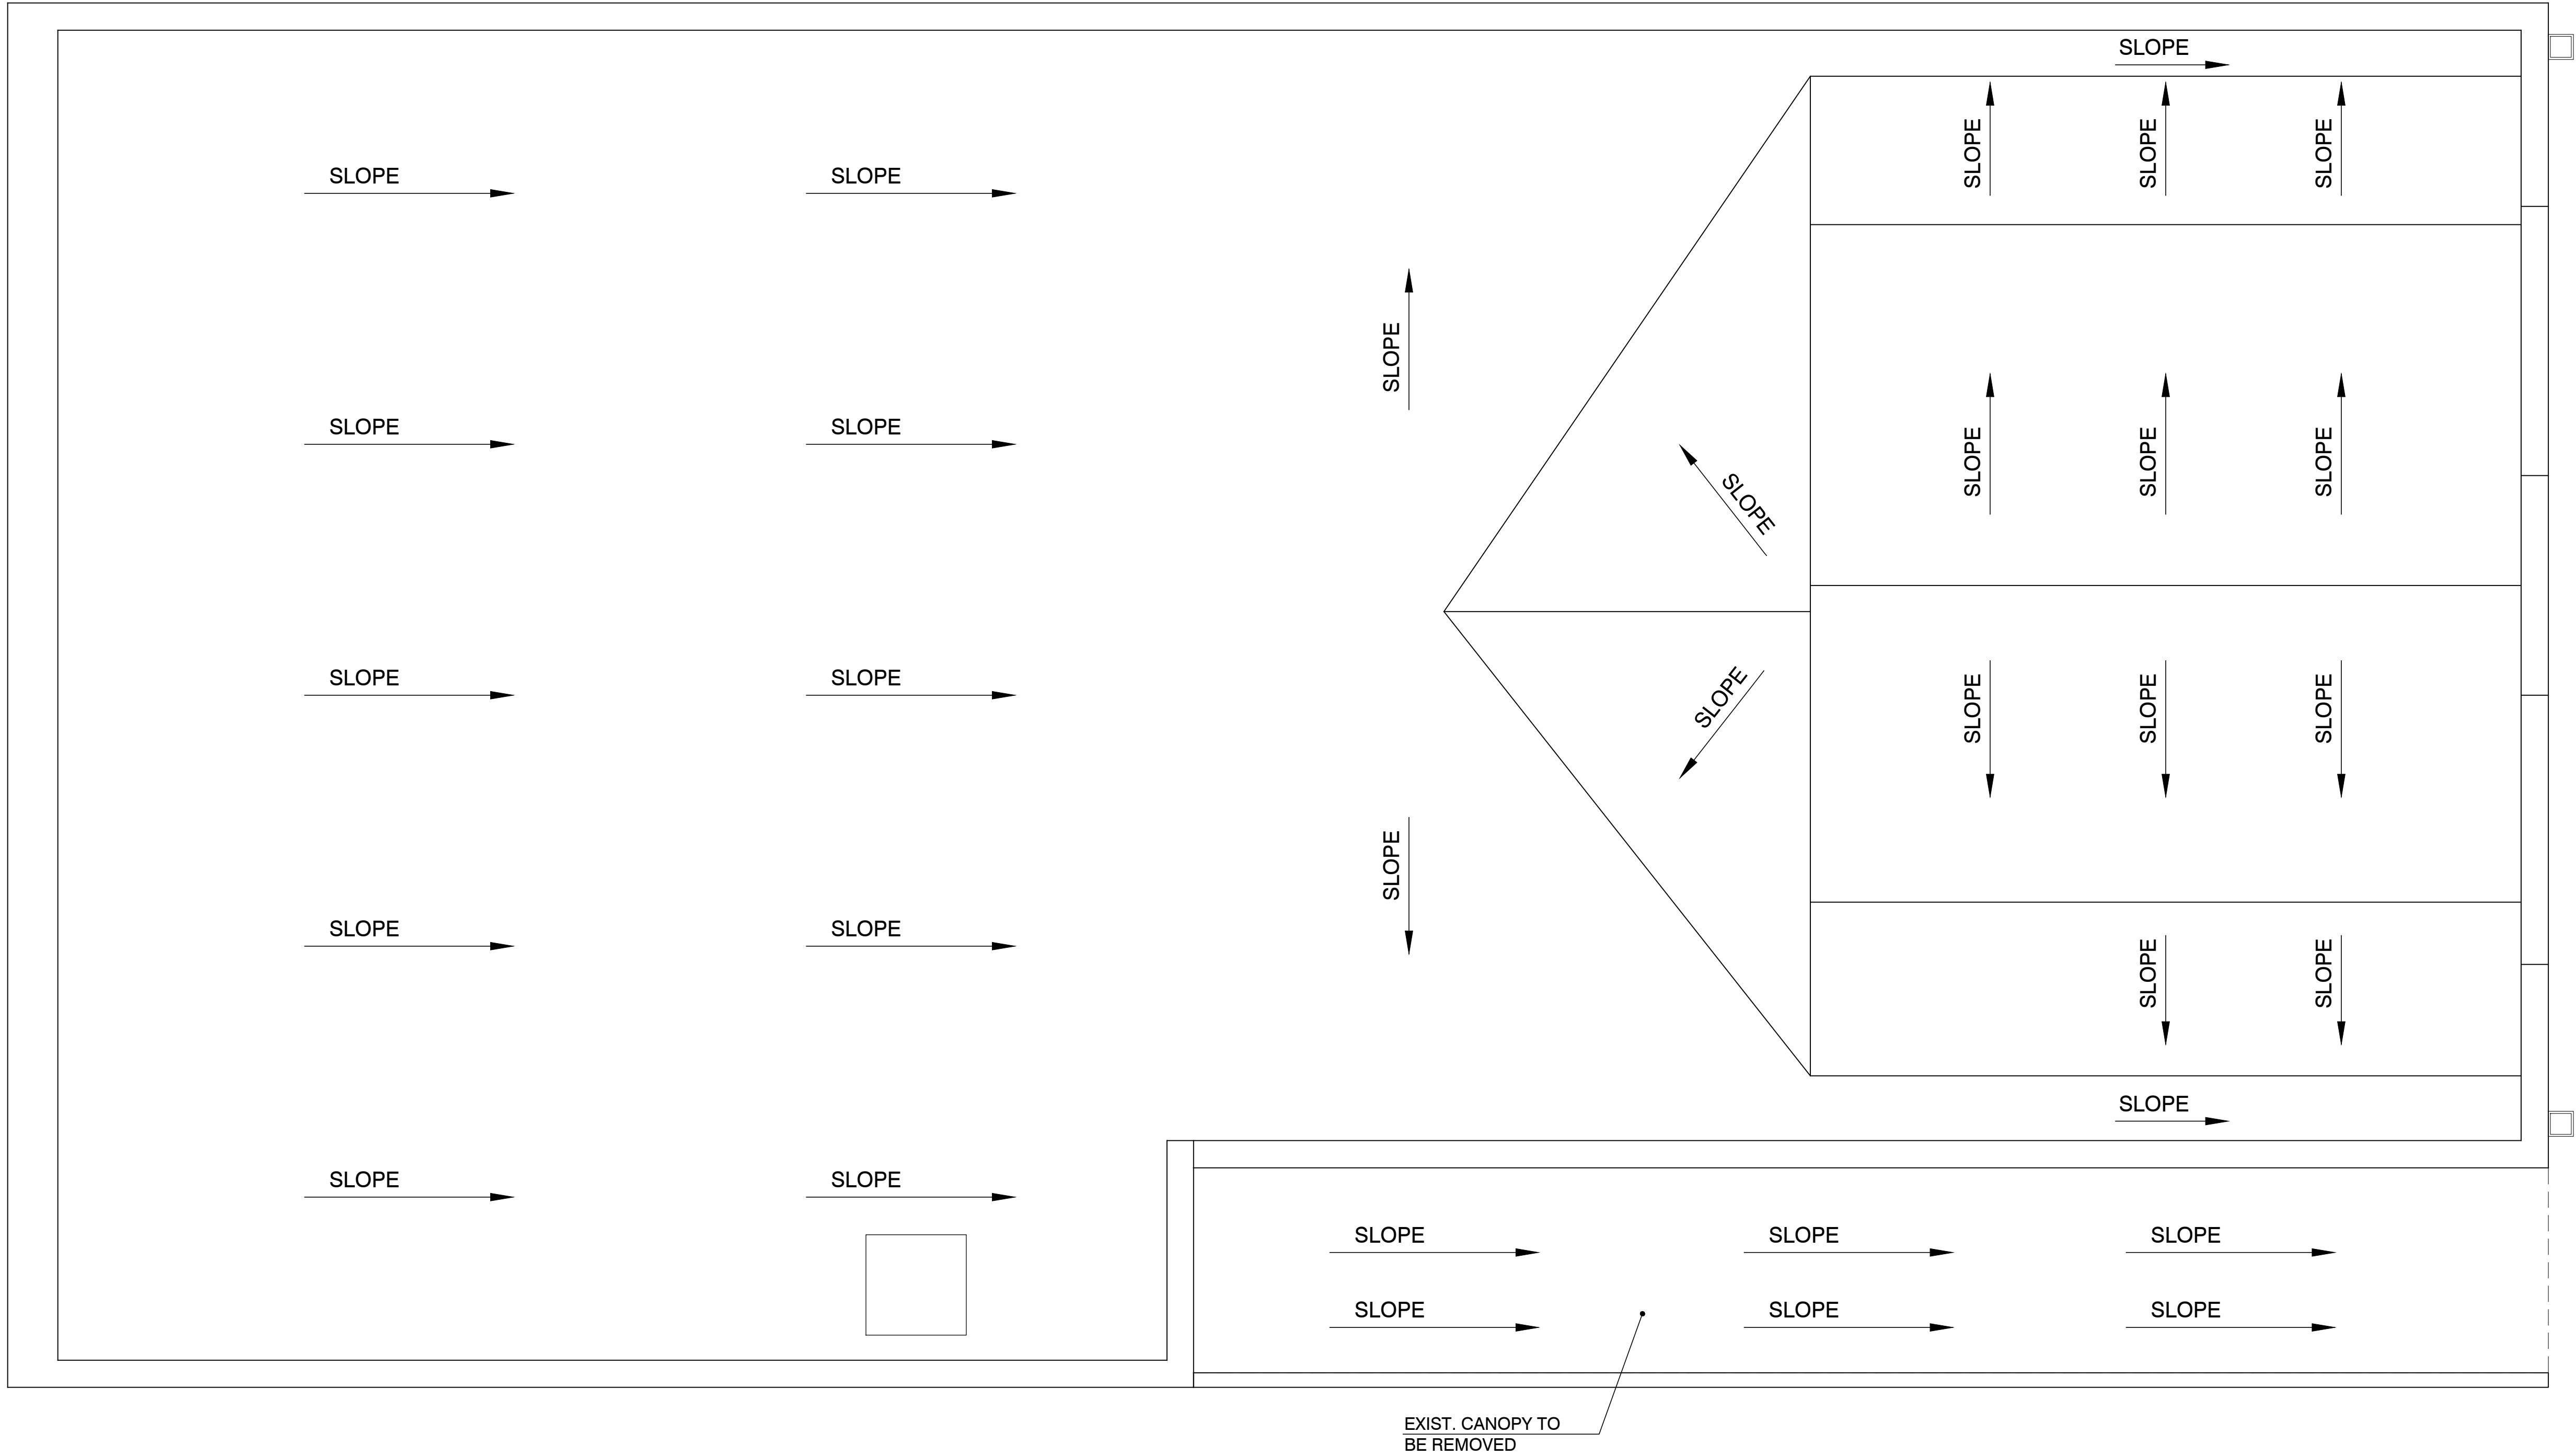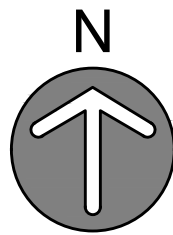

EXISTING/DEMO ROOF PLAN

1/4" = 1'-0"


ENGINEERING
DESIGN BY THE
BARNEY BALLARD
CORPORATION
FIRM NUMBER F-48

NO.	DATE	REVISIONS:

PROJECT NAME
125 S WACO ST,
HILLSBORO, TX 76645


PROJECT ADDRESS

DRAWING TITLE
EXISTING/DEMO ROOF
PLAN

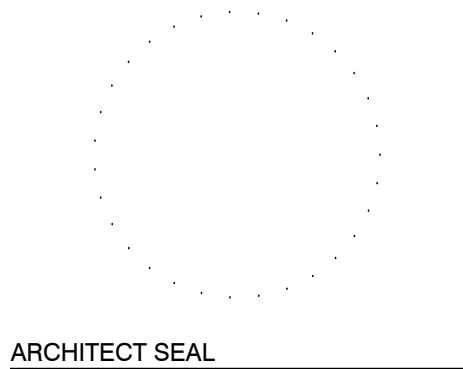

PROJECT No.: 23-009
DATE: 06/03/2023
DRAWN BY:
CHECKED BY:
DWG No.:

A-103.00

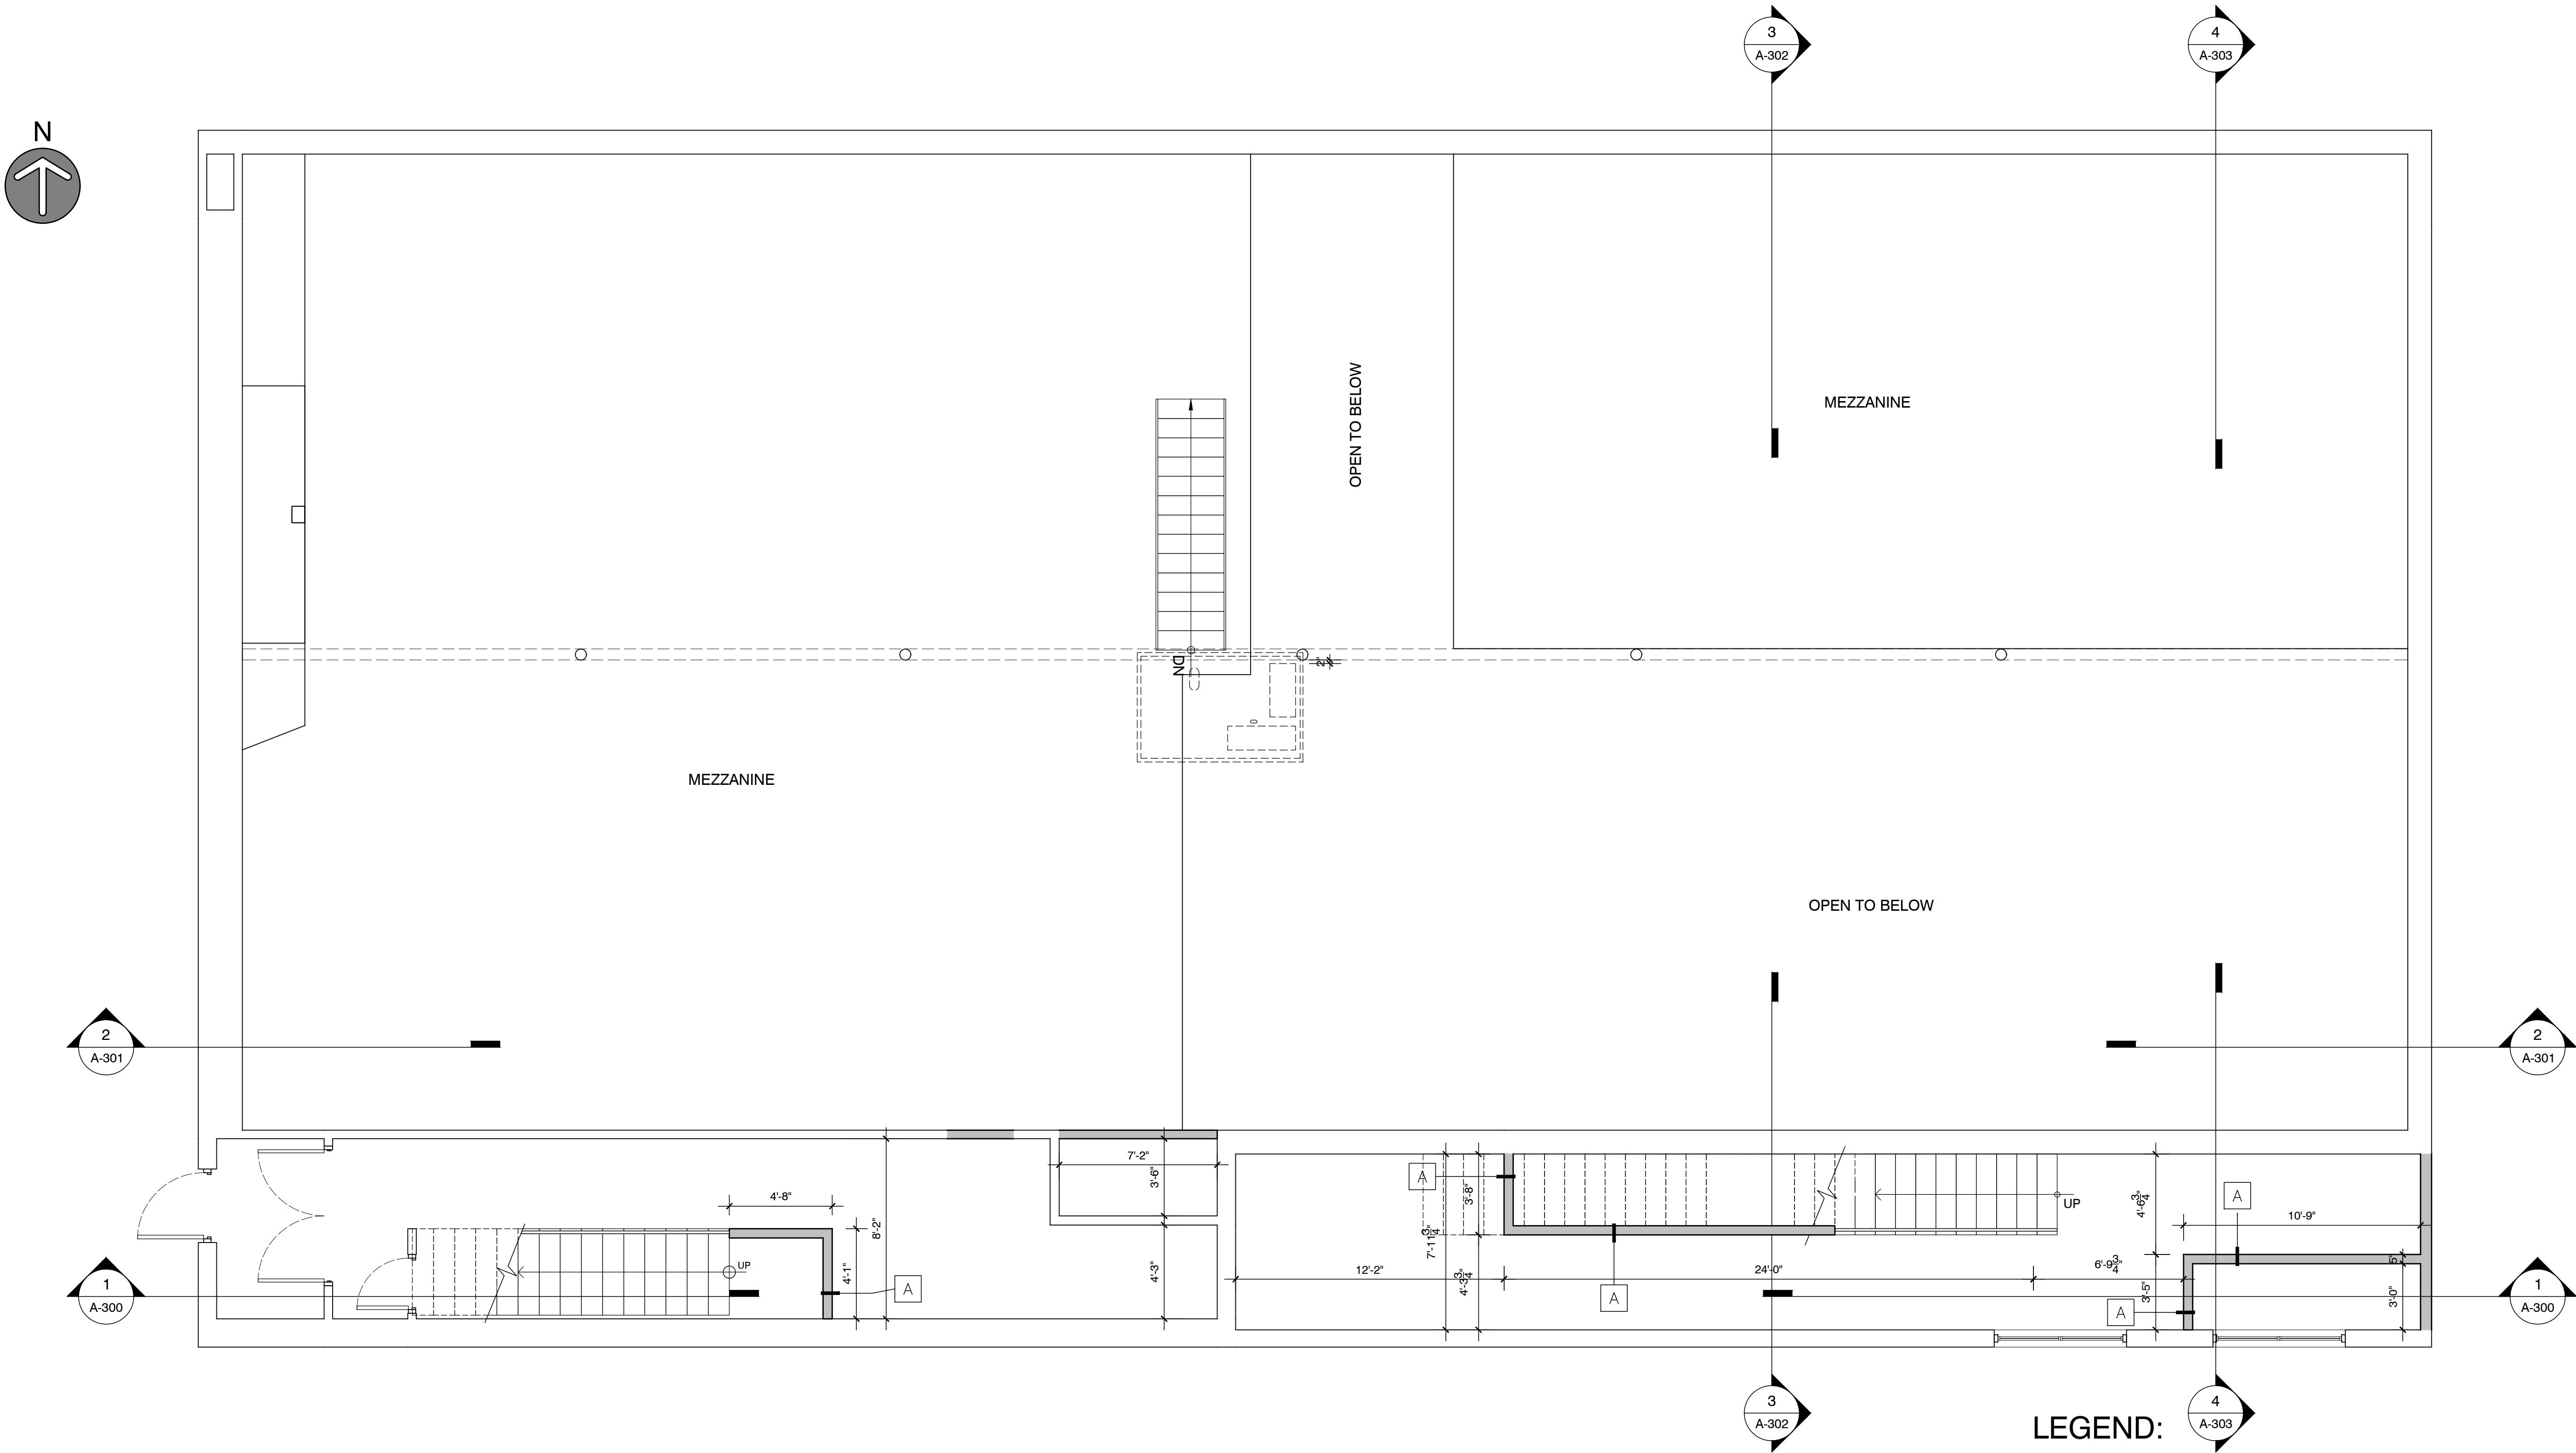

PROPOSED MEZZANINE FLOOR PLAN
1/4" = 1'-0"

LEGEND:

- EXISTING WALL
- PROPOSED WALL

NO.	DATE	REVISIONS:

PROJECT NAME
125 S WACO ST,
HILLSBORO, TX 76645



PROJECT ADDRESS


DRAWING TITLE
PROPOSED MEZZANINE
FLOOR PLAN

ARCHITECT SEAL

PROJECT No.: 23-009
DATE: 06/03/2023
DRAWN BY:
CHECKED BY:
DWG No.:

A-105.00

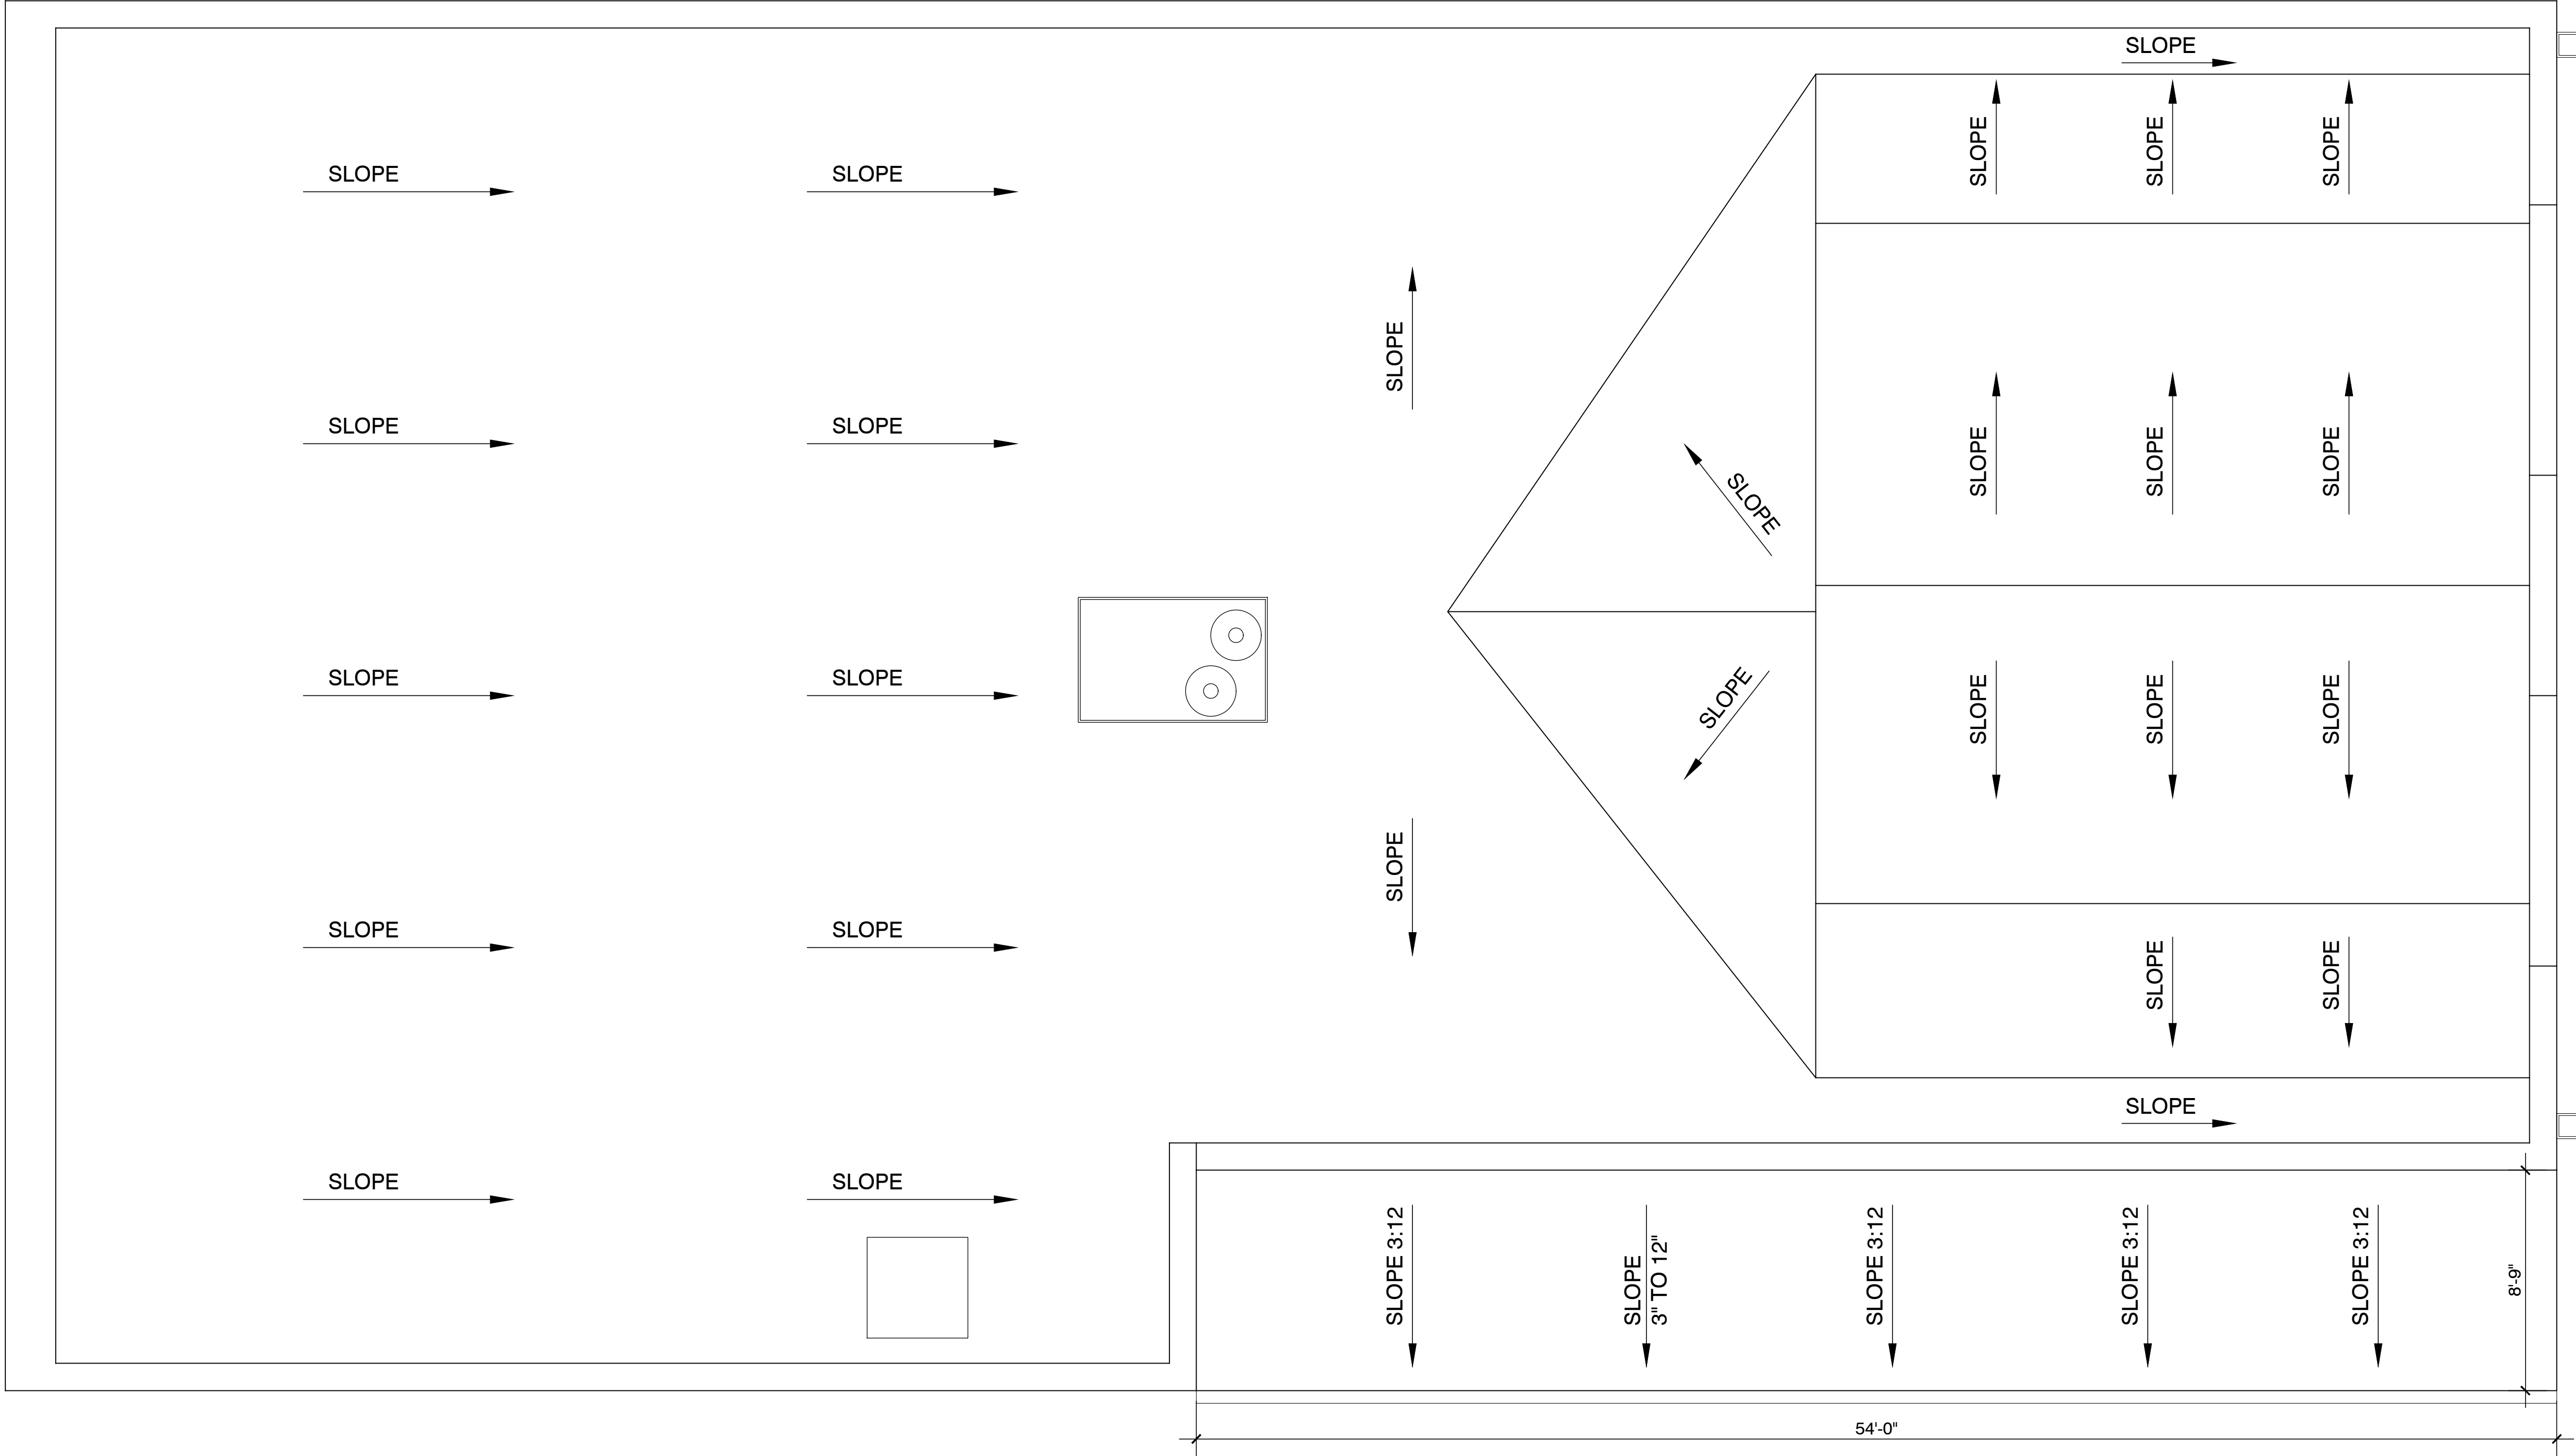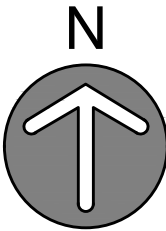

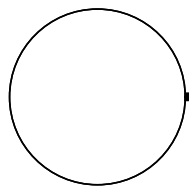 **PROPOSED ROOF FLOOR**
1/4" = 1'-0"


ENGINEERING
DESIGN BY THE
BARNEY BALLARD
CORPORATION
FIRM NUMBER F-48

NO.	DATE	REVISIONS:

PROJECT NAME
125 S WACO ST,
HILLSBORO, TX 76645

PROJECT ADDRESS


DRAWING TITLE
PROPOSED ROOF FLOOR

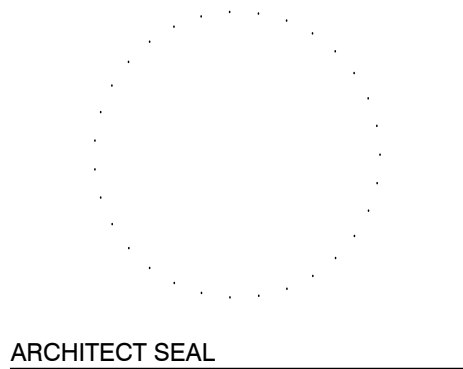

PROJECT No.: 23-009
DATE: 06/03/2023
DRAWN BY:
CHECKED BY:
DWG No.:

A-108.00

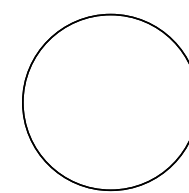

 **PROPOSED REAR ELEVATION**
1/4" = 1'-0"


ENGINEERING
DESIGN BY THE
BARNEY BALLARD
CORPORATION
FIRM NUMBER F-48

NO.	DATE	REVISIONS:

PROJECT NAME
125 S WACO ST,
HILLSBORO, TX 76645

PROJECT ADDRESS

DRAWING TITLE
FRONT ELEVATION

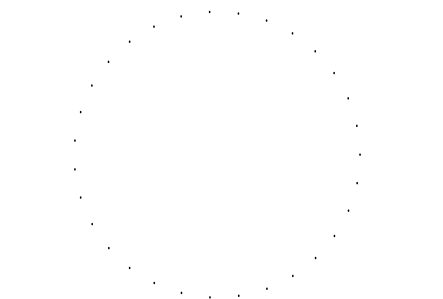
ARCHITECT SEAL

PROJECT No.: 23-009
DATE: 06/03/2023
DRAWN BY:
CHECKED BY:
DWG No.:

A-200.00

